


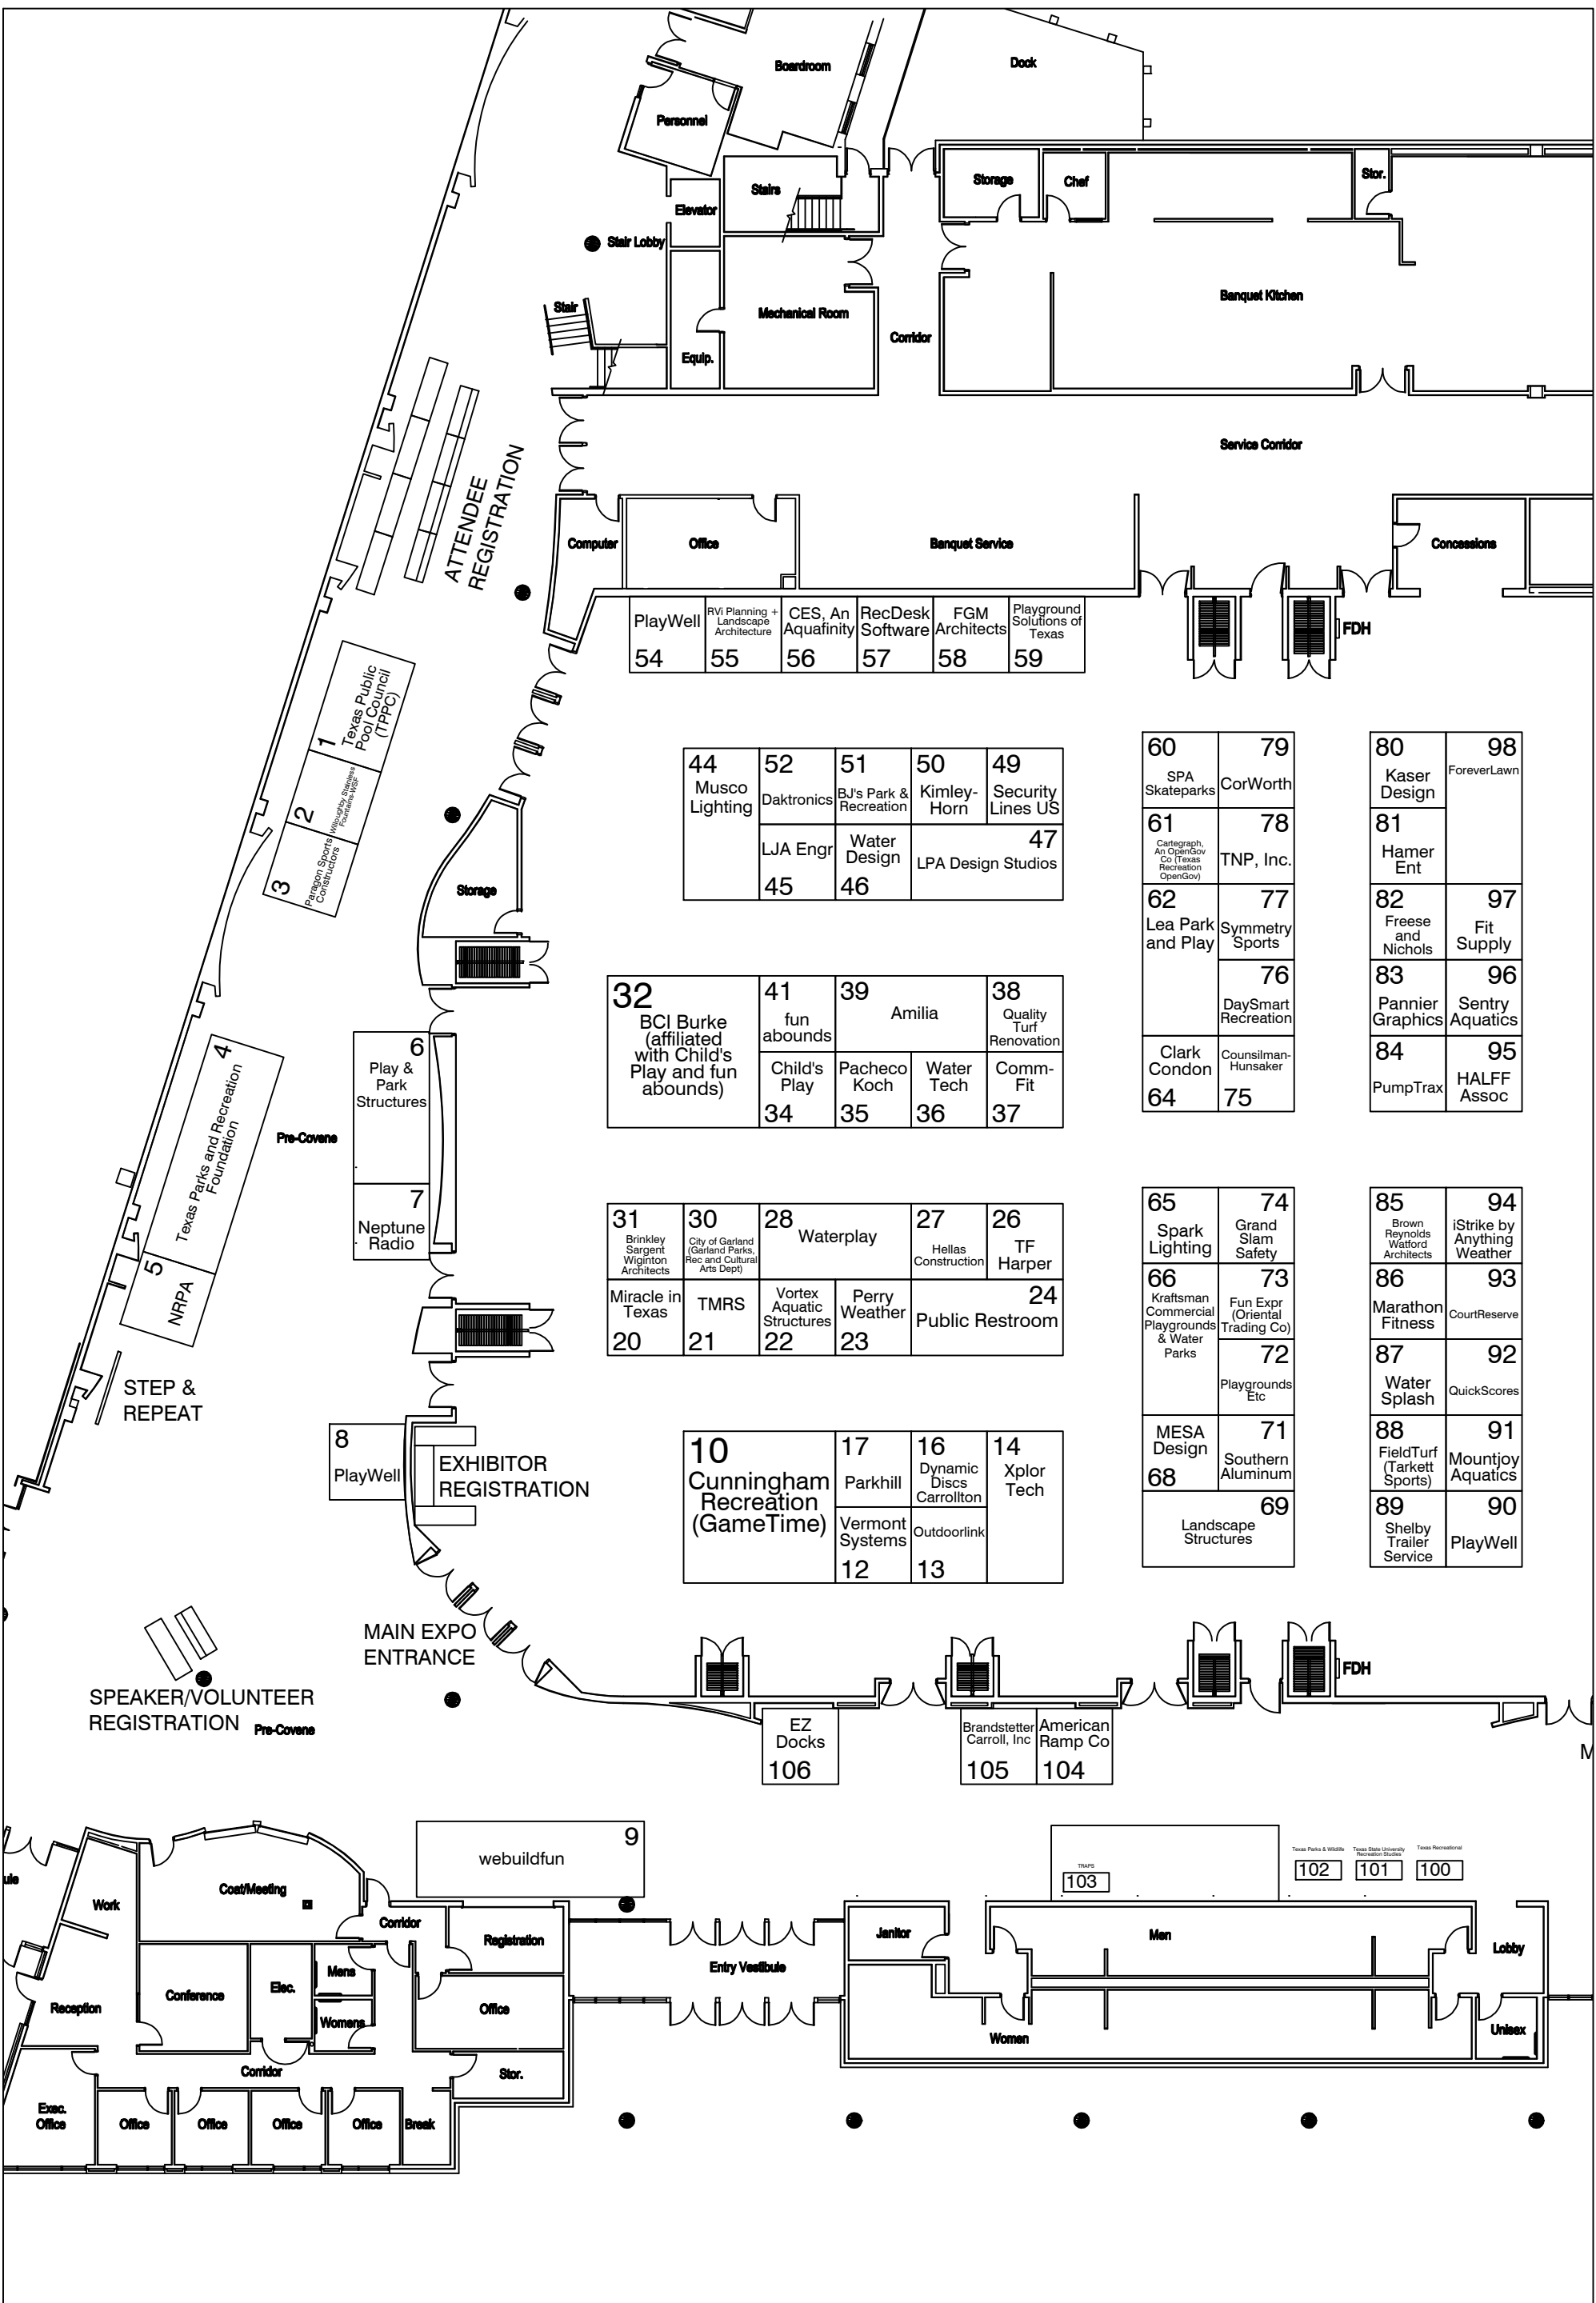

SUPERIOR
EXPO
SERVICES

TRAP 2023 Institute and Expo
Embassy Suites Frisco
March 1-2, 2023

Revision Date:	2.16.2023	Revision #:	#
Drawn By:	KathrynHeatherly		
Acct Exec:	Kasha O'Neill		
Job #:	TRAP 03.01.23		
Date Drawn:	11/7/2022	Page #:	EXHIBITORS
All information on this document is subject to Fire Marshal approval and is based on the best knowledge of the building sizes per architectural plans provided by building. S.E.S. Exposition Services 2019 is not responsible for any discrepancies in this floor plan. "This floor plan is subject to change."			